

**PUBLIC NOTICE
TO ALL RESIDENTS AND VISITORS
BEACH RENOURISHMENT PROJECT
STARTING DATE: JANUARY 25, 2021
DURATION: 30 DAYS**


The City would like to notify all Residents and Visitors about the upcoming Beach Re-nourishment Project that will start on Monday January 25th.

There will be large trucks traveling back and forth on Hwy 98 exiting the stock pile area (42nd Street/Circle Drive) to the designated points to dump the sand, then back onto the highway to the start point. The street markers for where sand will be placed, dump areas, is 26th Street to 9th Street side of the Canal (R137.9- R131.8 sections).

See the attached drawing to show the affected areas.

One more step to bringing Mexico Beach Back Strong 😊

THESE SKETCHES ARE FOR PERMIT REVIEW ONLY AND NOT FOR CONSTRUCTION.

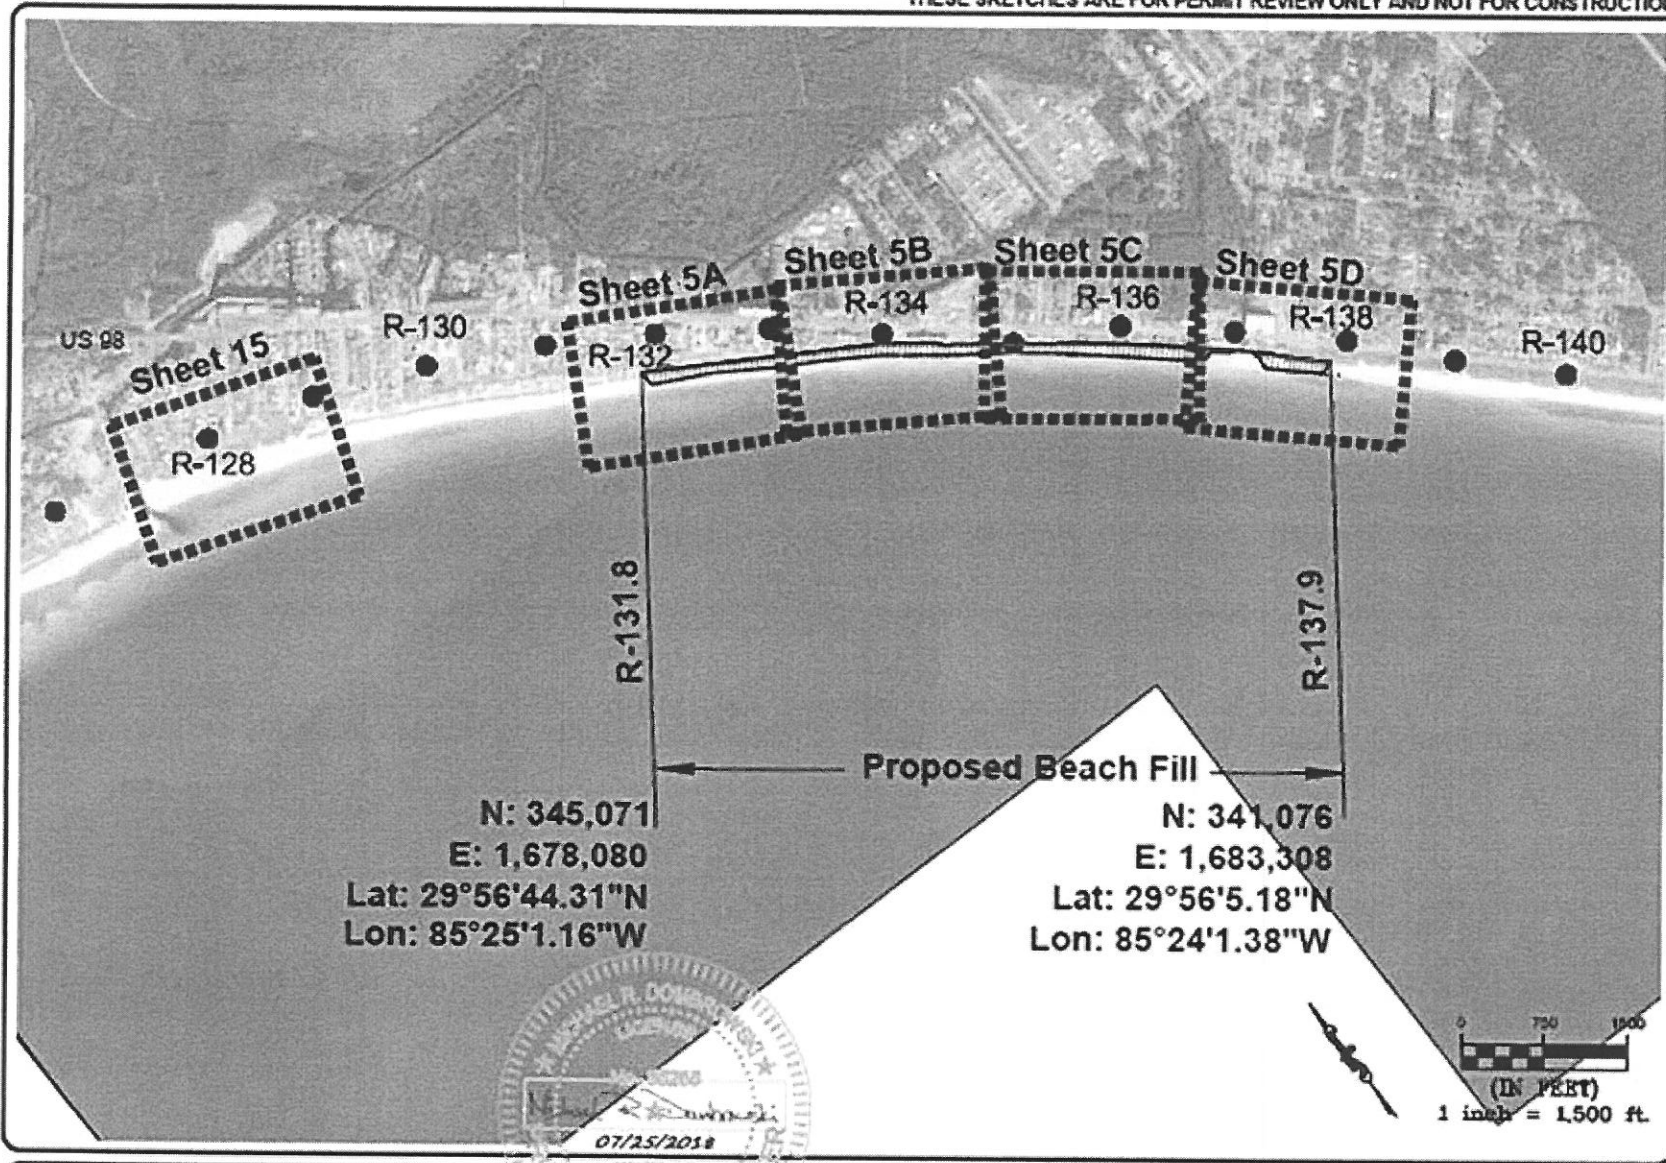

N: 345,071
 E: 1,678,080
 Lat: 29°56'44.31"N
 Lon: 85°25'1.16"W

N: 341,076
 E: 1,683,308
 Lat: 29°56'5.18"N
 Lon: 85°24'1.38"W

0 750 1500
 (IN FEET)
 1 inch = 1,500 ft.

mrd
 mrd associates, inc.
 Coastal, Water & River Resources Engineering

543 Harbor Boulevard, Suite 204
 Destin, Florida 32541
 Certification of Authorization Number 9482
 850.654.1555 (voice) • 850.654.0500 (fax)
 www.mrd-associates.com

PROJECT LOCATION
 Mexico Beach Inlet Sand Bypassing Project

City of Mexico Beach
 114 N. 22nd Street, Mexico Beach, Florida, 32410

Michael R. Dombrowski, P.E.
 Florida P.E. Number 26266

Date: July 25, 2018
 Sheet Rev Date:

PROJECT NUMBER	SHEET NUMBER
16-139	3